


*An Exhibition Of
Aesthetics & Functionality*

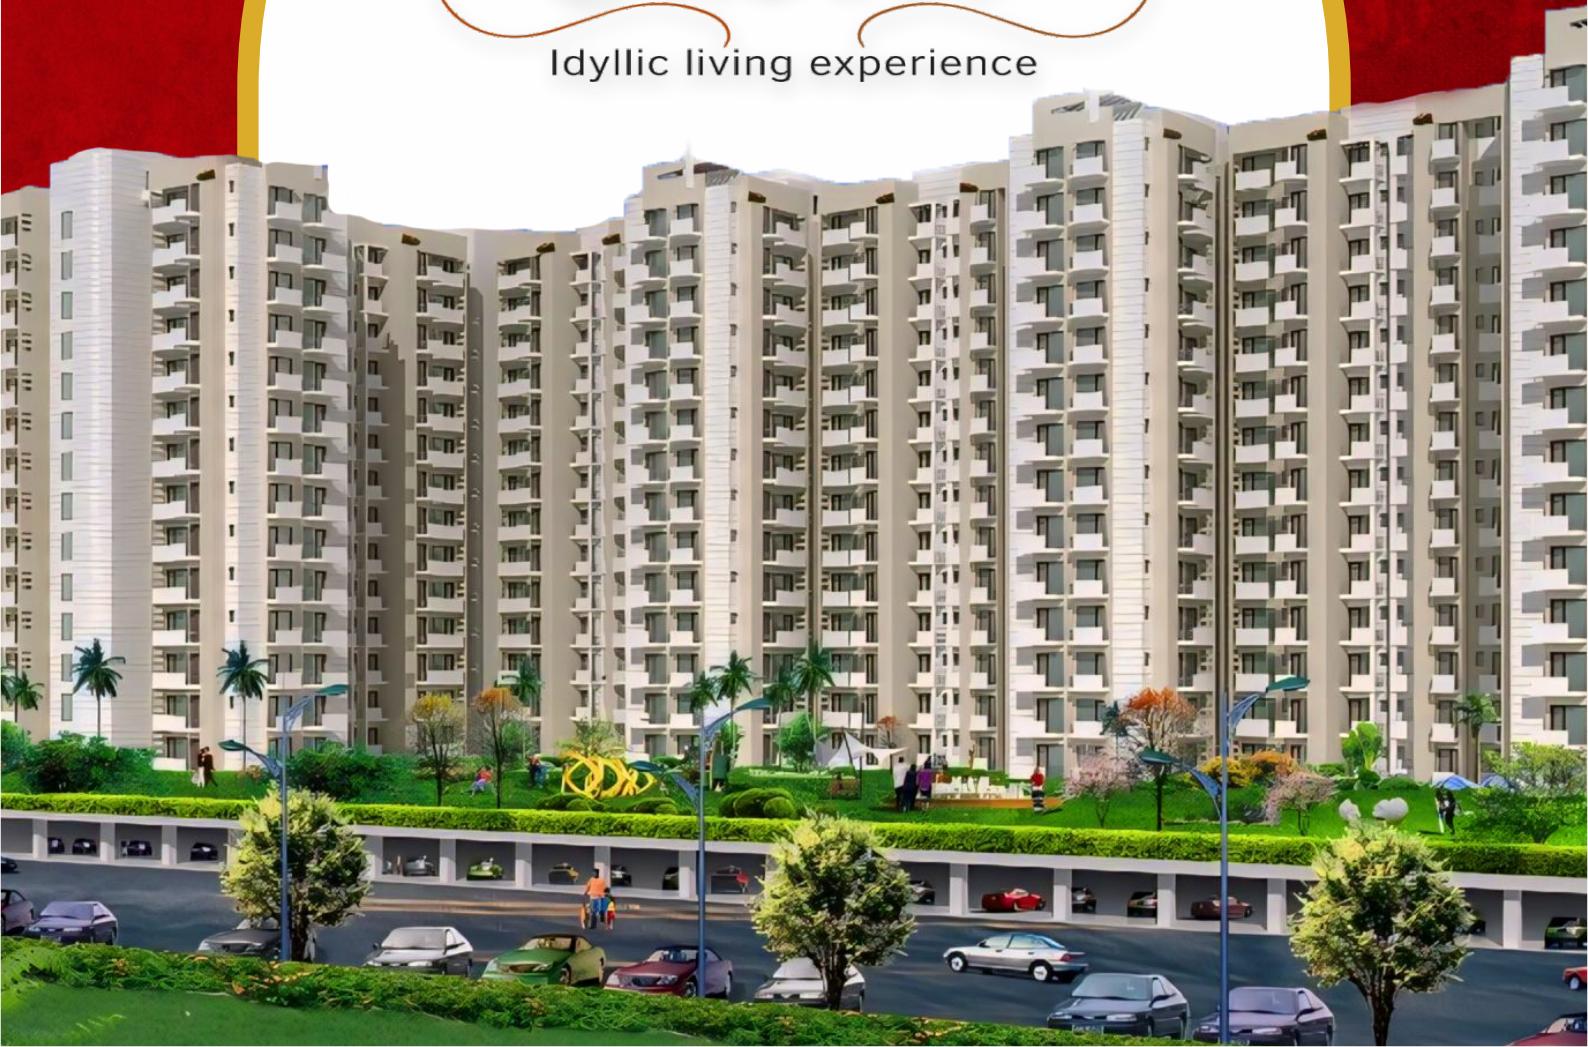



Location advantage's of Terra Castle:-

- Bang on Bhiwadi Alwar Expressway
- Upcoming RRTS (Regional Rapid Transit System) is in close proximity
- Many reputed schools such as GD Goenka School, DPS International School, Jaipuriya School, etc in close proximity
- Multi-specialty hospitals such as SS hospital, Star hospital, Hari Ram hospital, etc in close proximity
- Malls & shopping complex in close proximity
- 45 minutes drive from Gurgaon
- 20 minutes drive from Manesar
- 20 minutes drive from Rewari Railway Station



Floor Plans




1 BHK Floor Plan :
Super Area - 654 sq.ft.

2 BHK Floor Plan :
Super Area - 1014 sq.ft.



3 BHK Floor Plan :
Super Area - 1300 sq.ft.

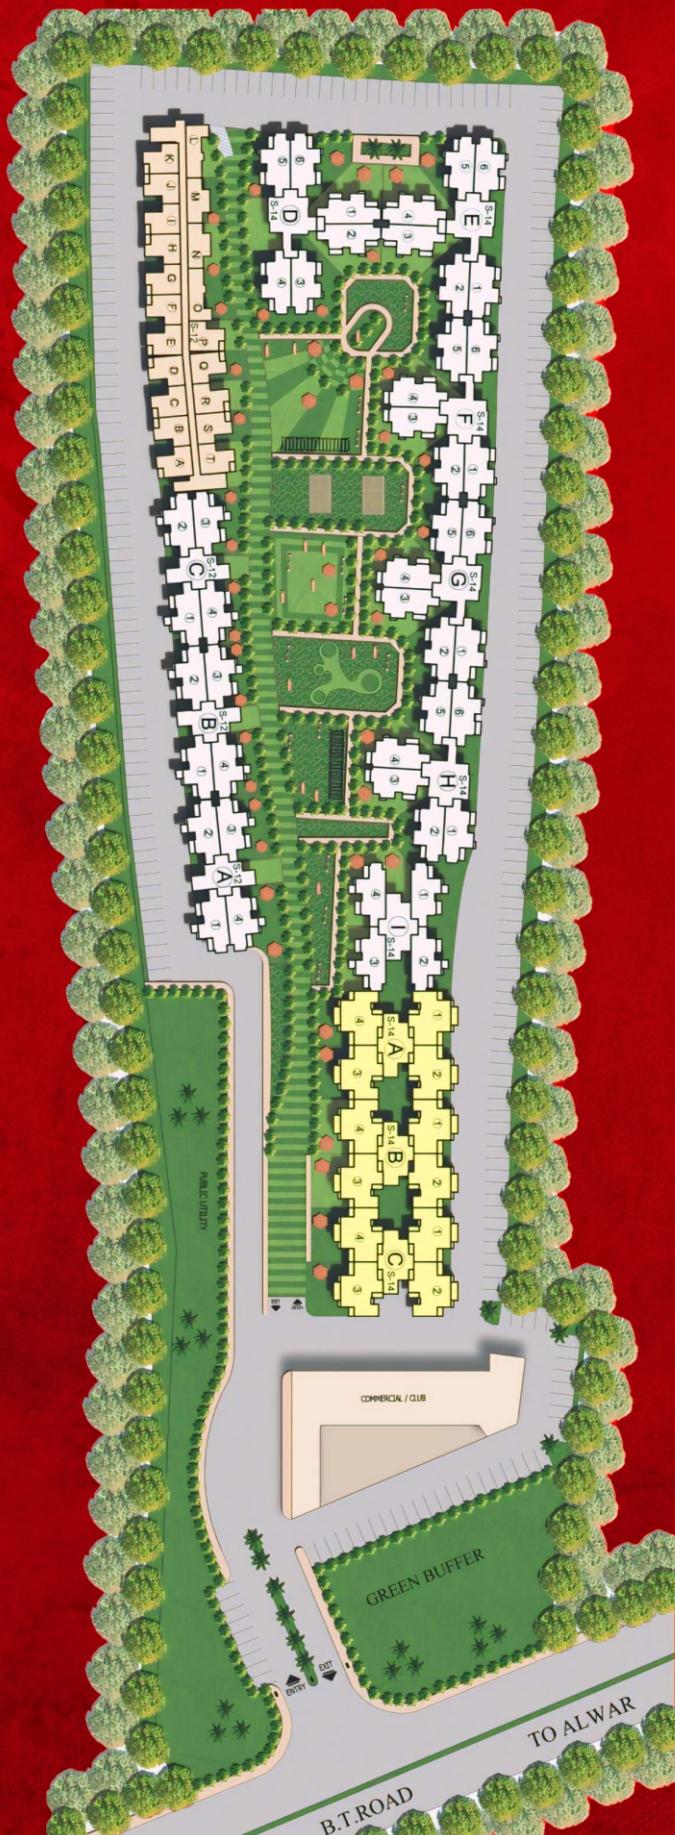

Site Plan

Terra Castle is designed with a modern clubhouse that will become a relaxing zone for its residents. You can indulge in various recreational activities here. The well-appointed gymnasium and a swimming pool will revitalize you and soothe your mind. The exotic and exhilarating atmosphere will endow you and your family with a healthy and happy life.

- Modern clubhouse with recreational facilities
- Fitness centre & swimming pool
- Indoor & outdoor games
- Meditation lawn, jogging trail & sit-out area

Location Map

Not to Scale



Specifications



Note: Visual representations shown in this brochure are purely conceptual. Building plans, specifications, layout plans etc. are tentative and subject to variation and modification by the company or the competent authorities sanctioning plans.

Structure

Drawing/ Dining

Bedrooms

Master Bedroom

Kitchen

Flooring

Walls

Counter

Toilets

Flooring

Walls

Fittings & Fixtures

CP Fittings

Balcony

Wall Finishes

Doors

Outside Doors and Windows

External Finishes

Electrical

Lift Lobby

Staircase

Earthquake Resistant

Vitrified Tiles

Vitrified Tiles

Wooden Flooring

Ceramic Tiles

Tiles upto 5' Height

Granite Counter with Stainless Steel Sink

Tiles Upto 2' Height above counter

Anti-skid Tiles

Ceramic Glazed Tiles upto 7' Height

Provision for Hot and Cold Water Supply Systems

Jaguar/Equivalent

Anti-skid Tiles

Oil Bound Distemper

Moulded Skin Door/Flush Door

Aluminium

Permanent Texture/Paint Finish

Copper Concealed Wiring + Modular Switches

Decorative Marble

Marble/Kota Stone

Delivering Excellence, Enriching Lives

Terra Group has emerged as a leading real estate company. It's engaged in development of high-end residential and commercial projects. Our ability to make right decisions has helped us grow our business.

We're growing at a fast pace to be one of the most innovative real estate developers. We're committed to delivering best values to our discerning customers. Our professionalism and adherence to quality enable us surpass our customers' expectations.

We envision now not only to build better homes or offices, but also to provide better facilities, in order to offer a life of better quality.

Our Notable Endeavours

Terra city
Designed to care



Terra Elegance
Bhawali - Alwar Highway



Terra Floors

Terra Villas

Terra greens



Terra city-II
Designed to care



Terra Floors

Terra Villas

Terra heritage
Tradition to luxury



Terra Realcon Pvt. Ltd.

Corporate Office : Ground Floor Plot No. 190, Phase IV, Udyog Vihar, Sector 18, Gurugram, Haryana 122015

Ph : +91-124-4276136 | E-mail : info@terragroup.co.in | Web : www.terragroup.co.in

Note: Visual representations shown in this folder are purely conceptual. Building plans, specifications, layout plans etc. are tentative and subject to variation and modification by the company or the competent authorities sanctioning plans.